


MARKPLAN
 BYA 193M²
 BRA 168M²
 BIA 19M² (PÅ VIND)

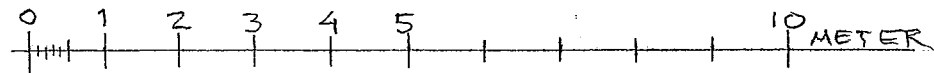





ST OLOFS GÅRD

RELATIONSRTNING, MARKPLAN






KRISTER WALL ARKITEKTRONTOR

2024-07-03


Kristen Wall

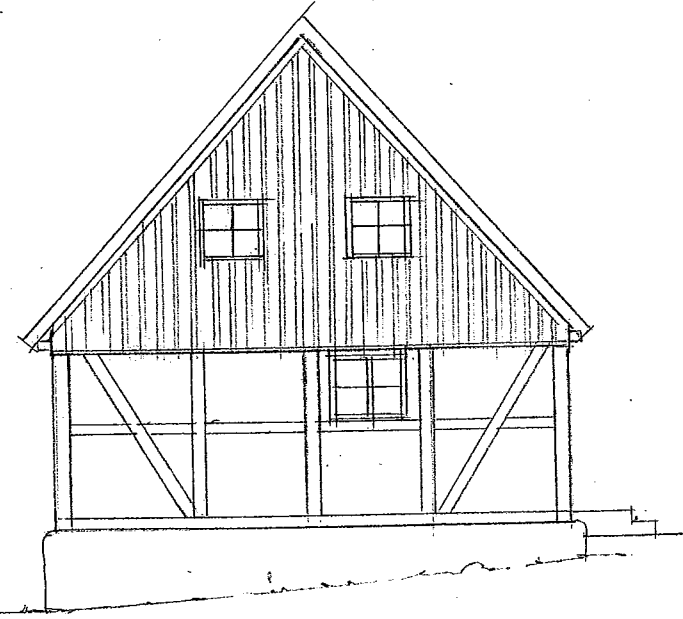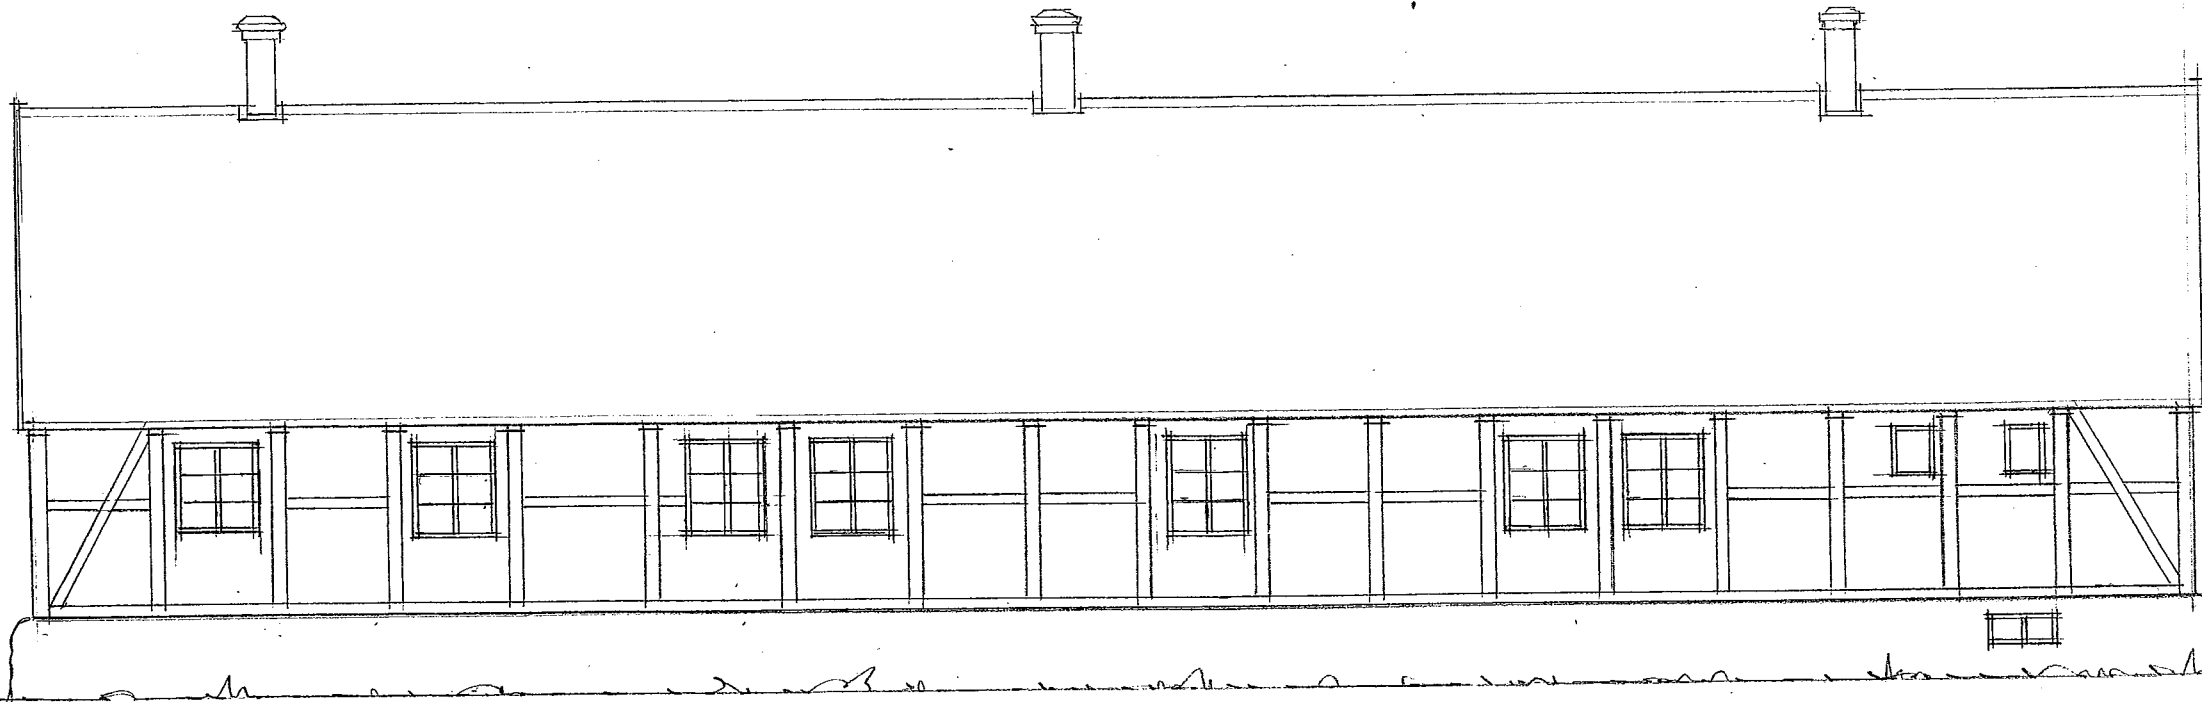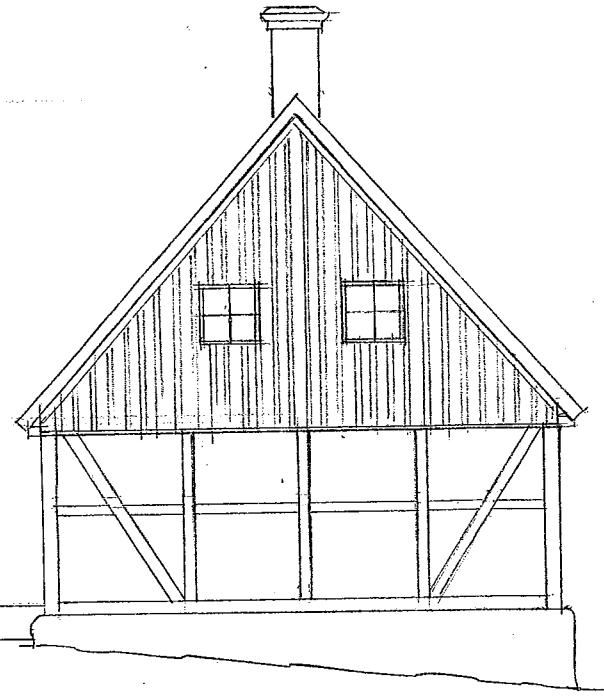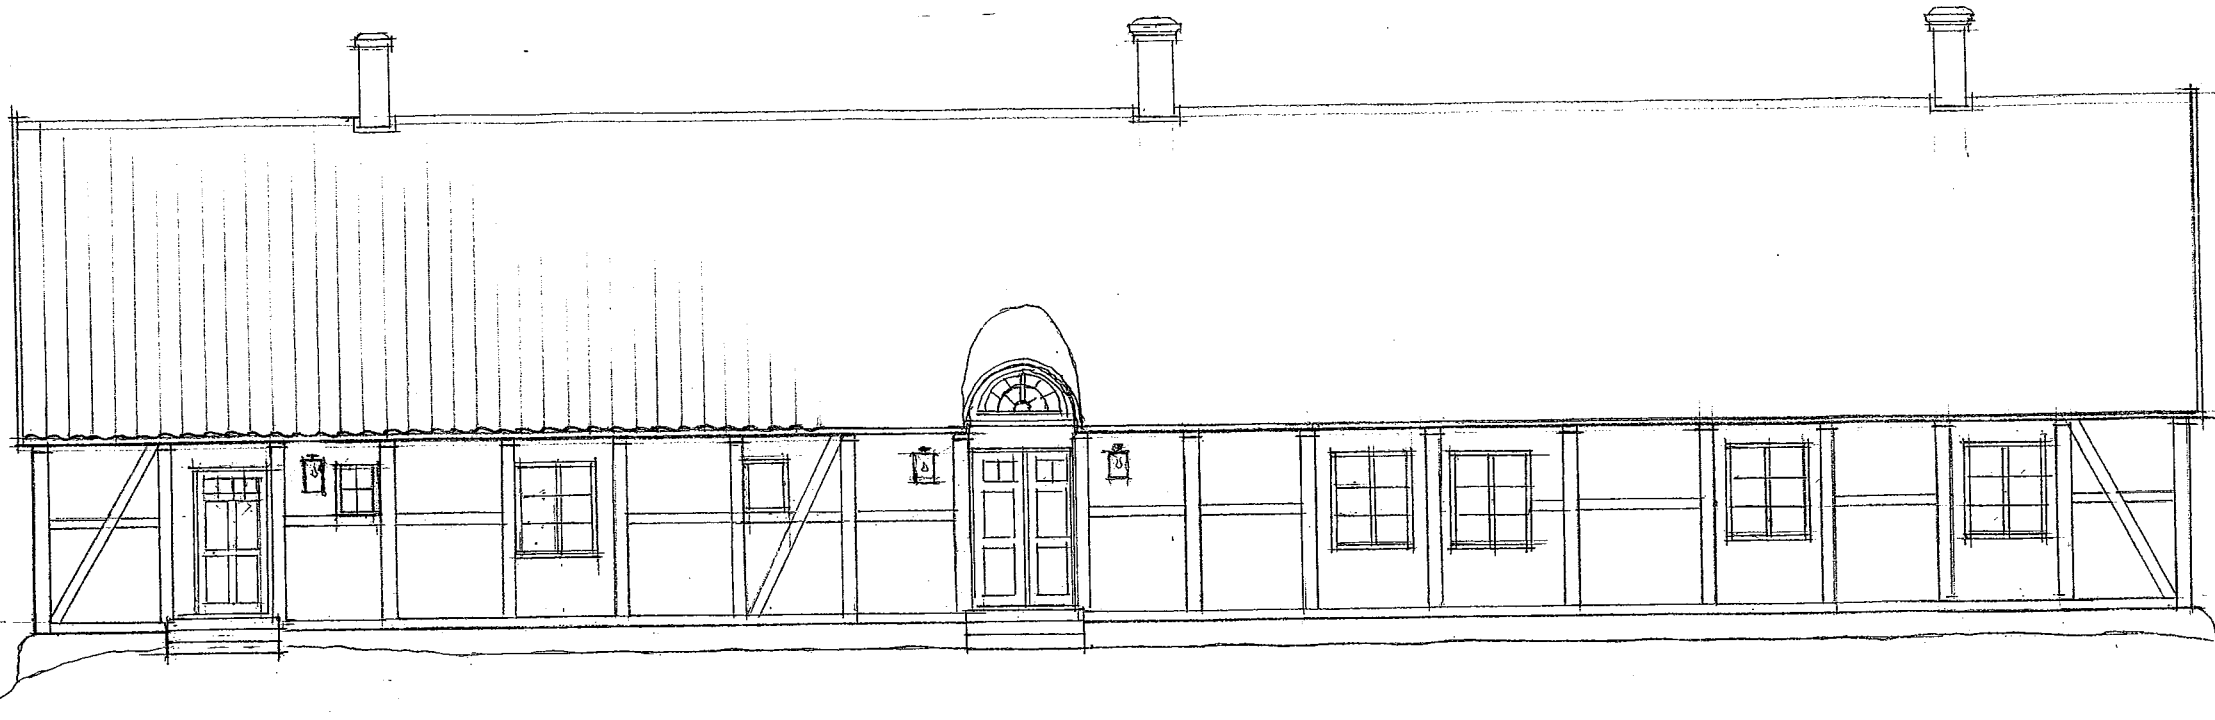

ST OLOFS-GÅRD
RELATIONS-RITNING, FASADER
KRISTER WALL ARK. KONTOR
2024-07-03

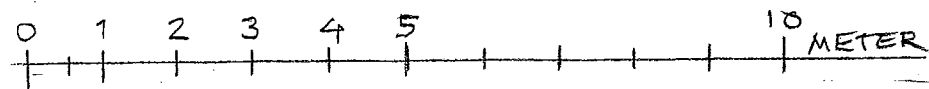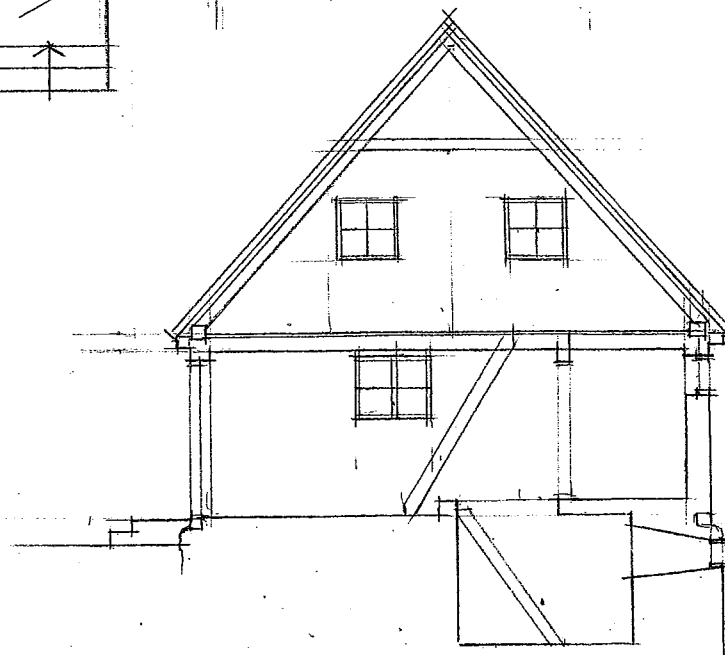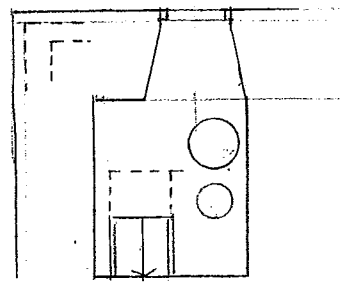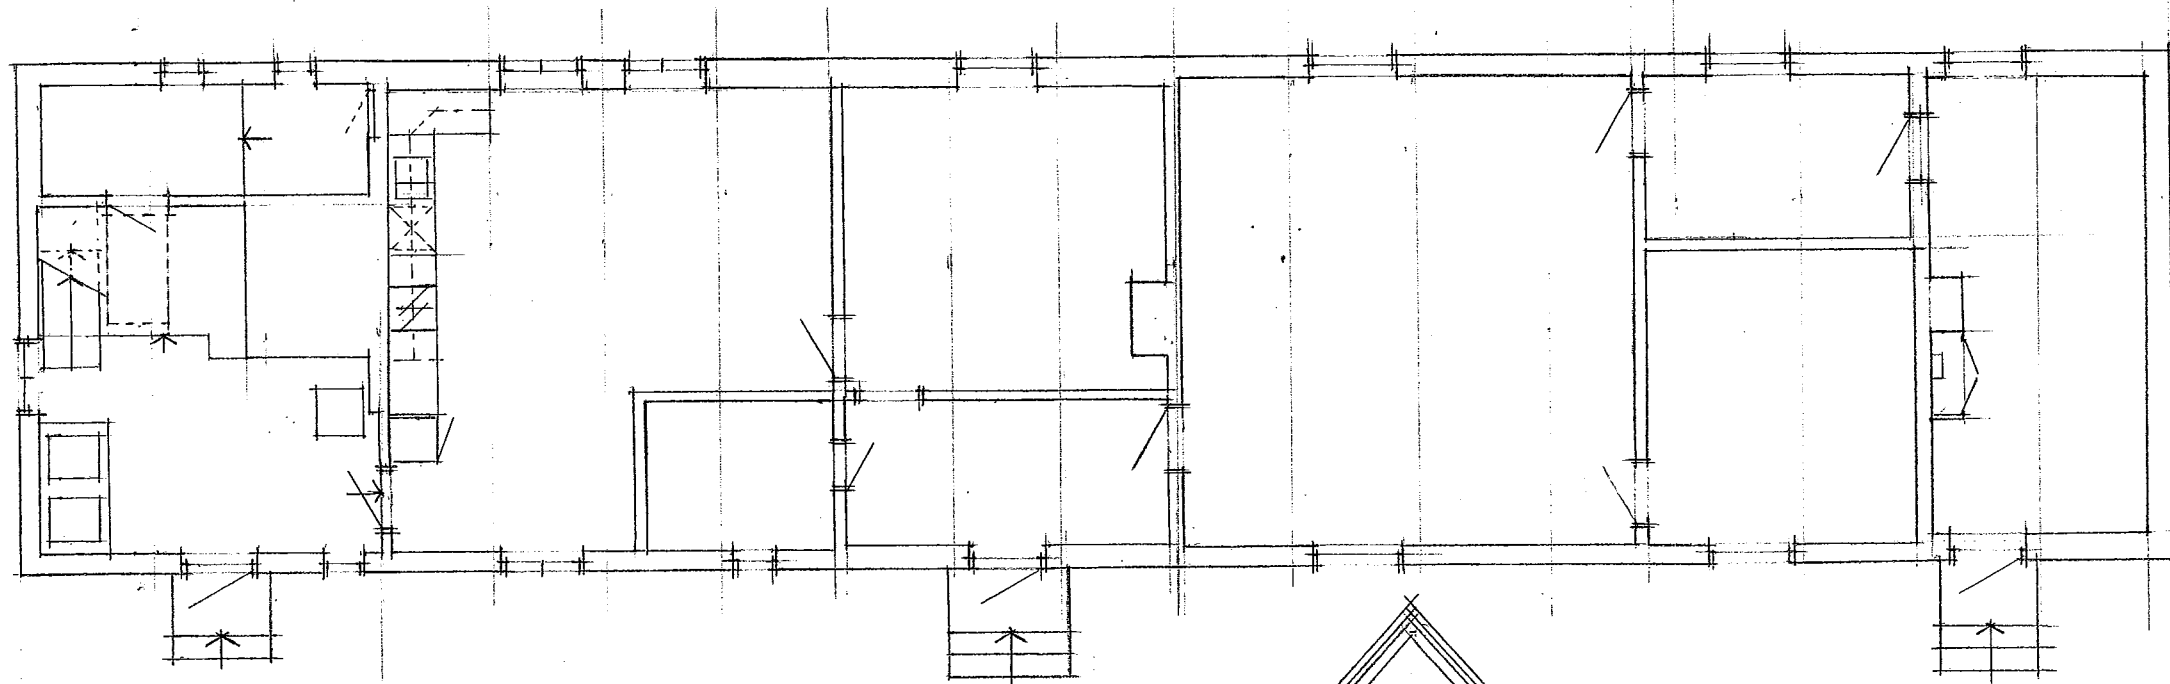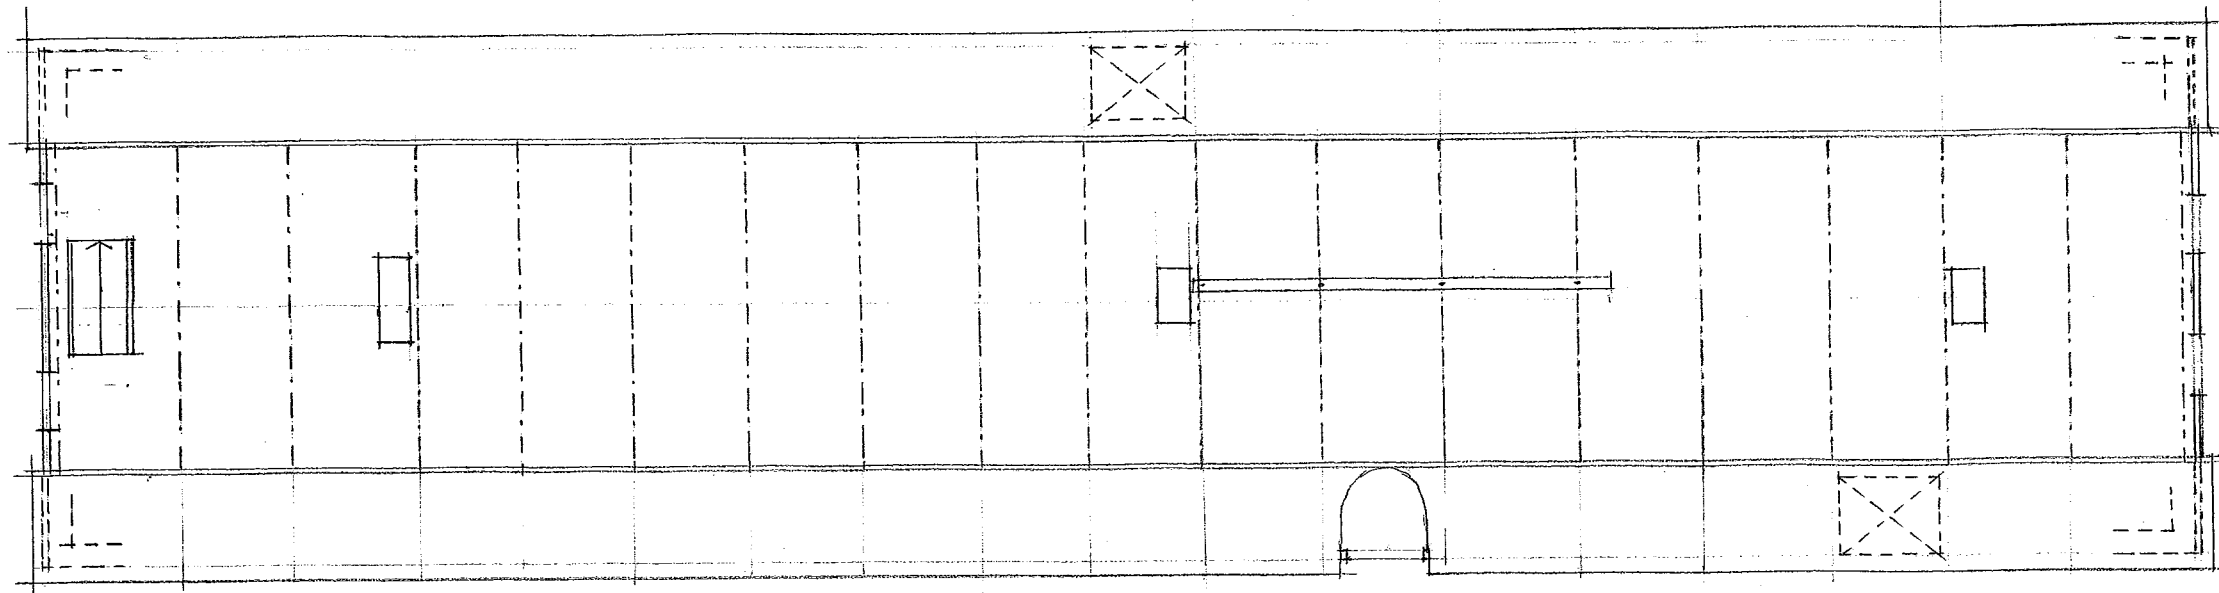

ST OLOFS-GÅRD
UPPMÄTNINGSRITNING
KRISTER WALL ARKITEKTKONTOR
2024-07-03

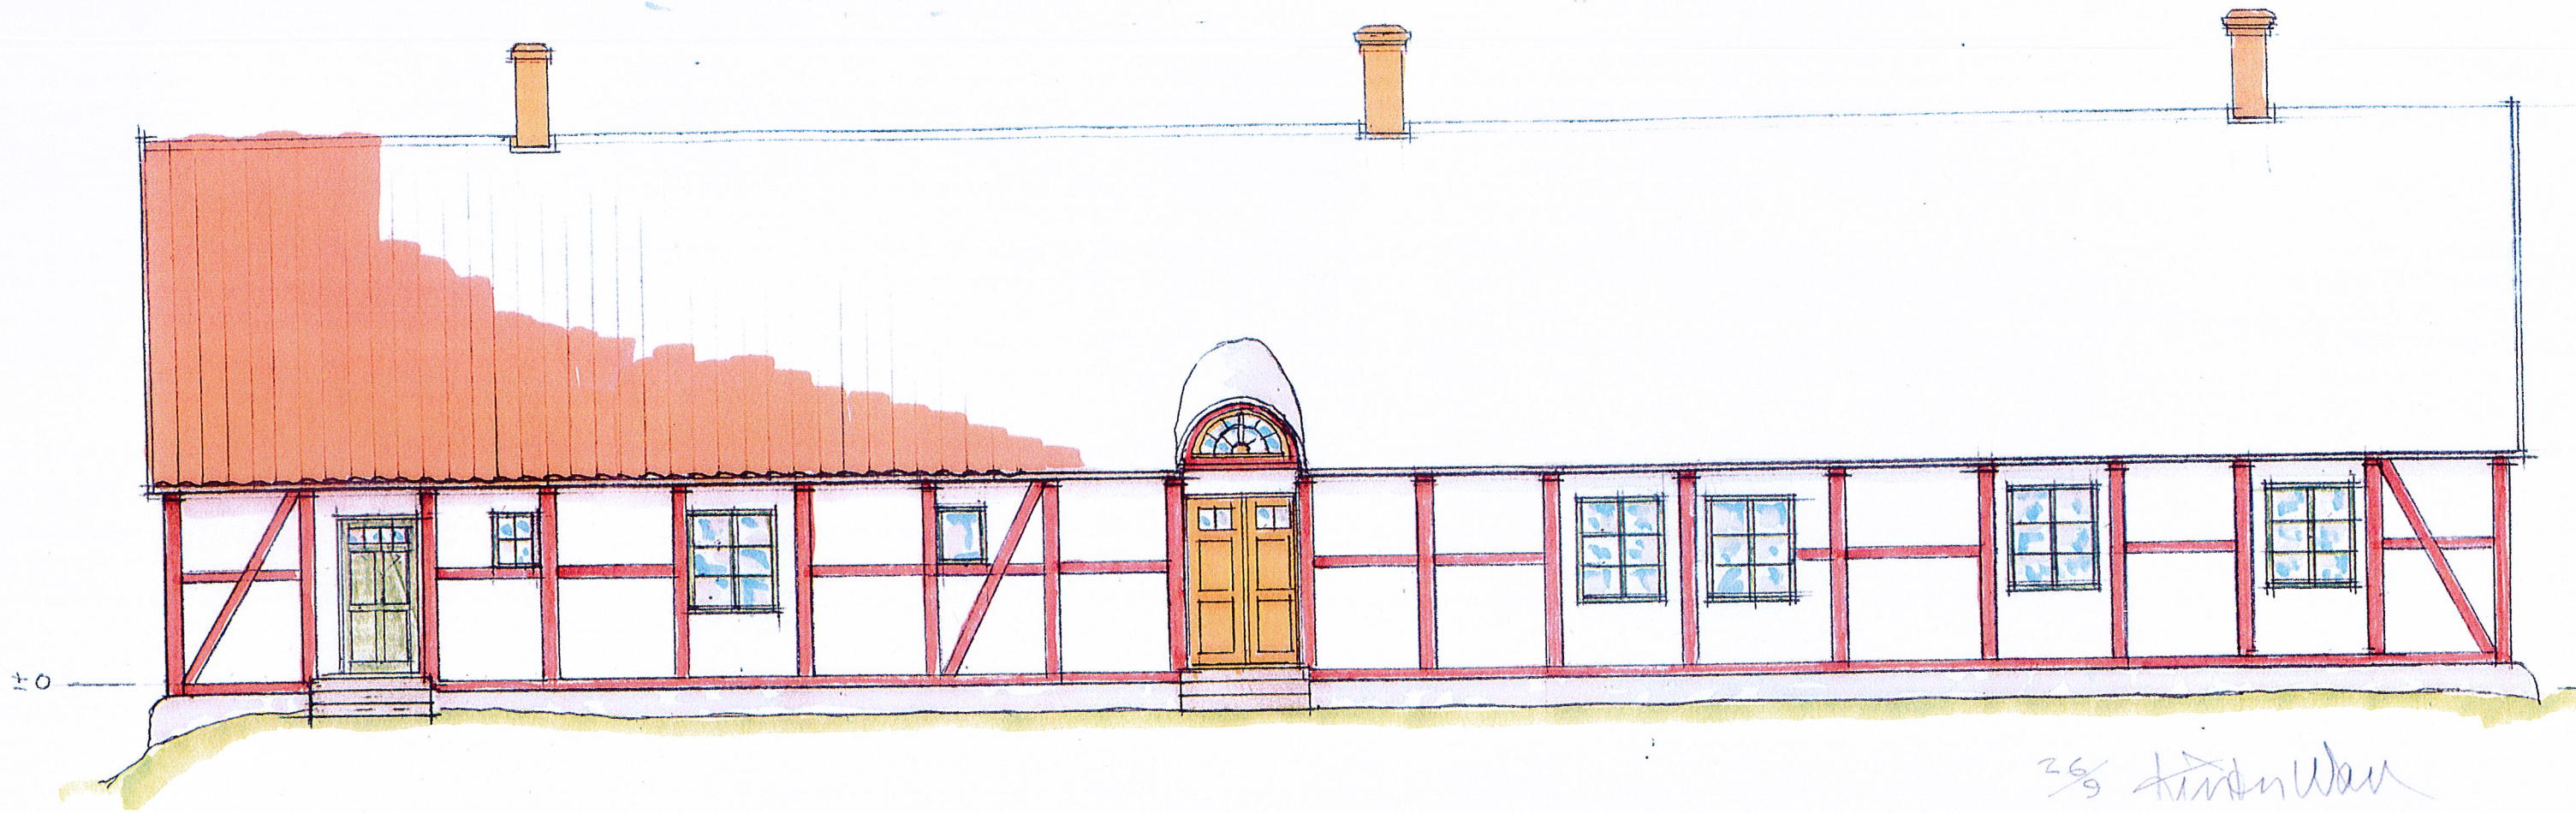

26/9 *Handwritten signature*